


APARTMENTS & WORKFORCE HOUSING

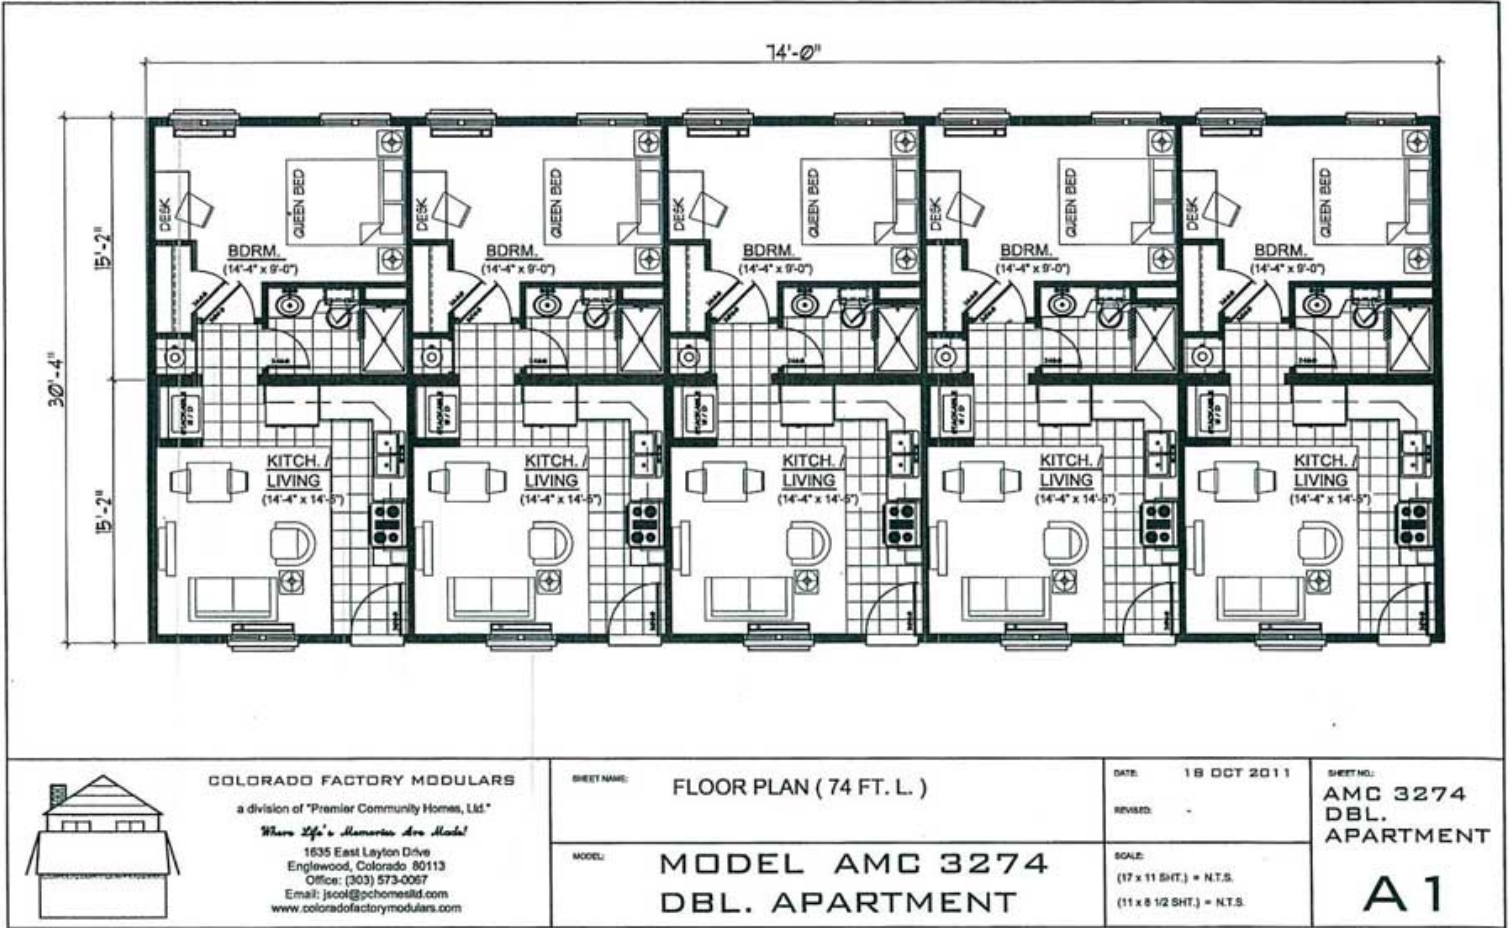

COLORADO FACTORY MODULARS
 a division of "Premier Community Homes, Ltd."
Where Life's Memories Are Made!
 1635 East Layton Drive
 Englewood, Colorado 80113
 Office: (303) 573-0067
 Email: jscot@pchomesltd.com
 www.coloradofactorymodulars.com

SHEET NAME: FLOOR PLAN (74 FT. L.)

DATE: 18 OCT 2011

SHEET NO.: AMC 3274
 DBL.
 APARTMENT

MODEL: MODEL AMC 3274
 DBL. APARTMENT

SCALE:
 (17 x 11 SHT.) = N.T.S.
 (11 x 8 1/2 SHT.) = N.T.S.

A1

