



HOTELS & WORKFORCE HOUSING

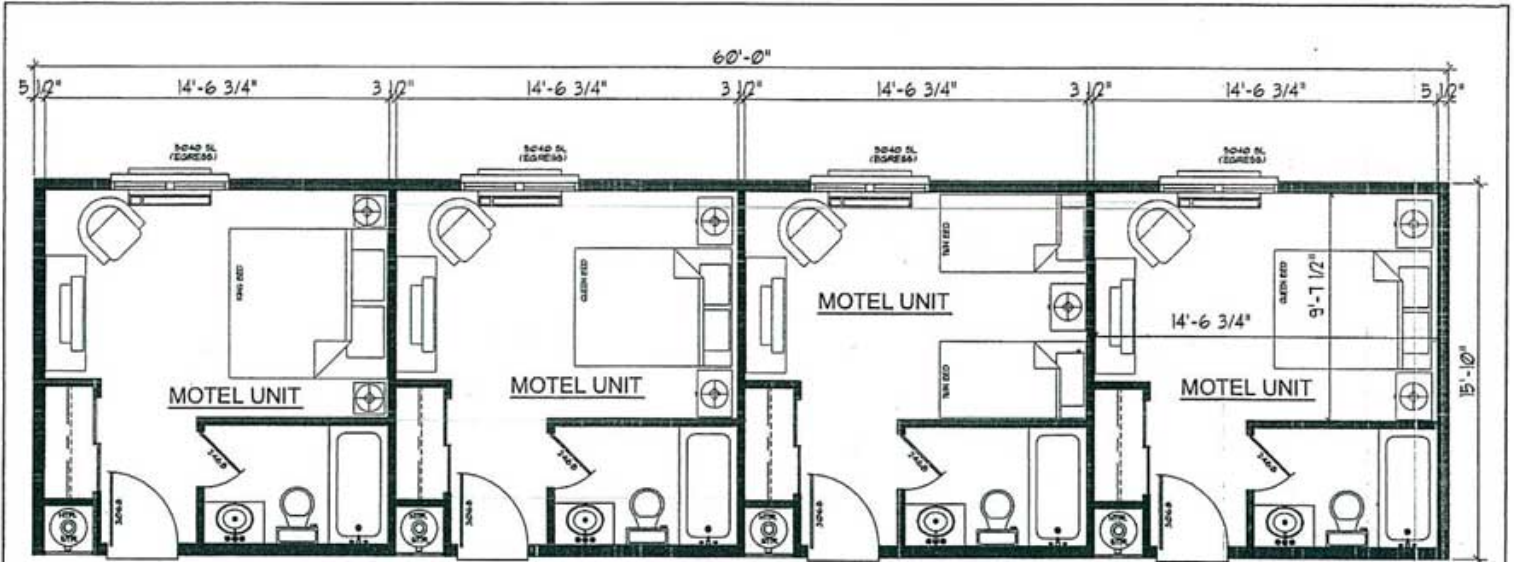

 <p>COLORADO FACTORY MODULARES a division of "Premier Community Homes, Ltd." <i>Where Life's Memories Are Made!</i> 1635 East Layton Drive Englewood, Colorado 80113 Office: (303) 573-0067 Email: jscot@pchomesld.com www.coloradofactorymodulares.com</p>	<p>SHEET NAME: FLOOR PLAN (60 FT. L.) GROSS FLOOR AREA = 950 S.F.</p>	<p>DATE: 18 MAR 2011 REVISED: 19 MAR 2011 23 MAR 2011 17 SEP 2011</p>	<p>SHEET NO.: MU 1660</p>
	<p>MODEL: MODEL NO. MU 1660 FRONT LOAD QUAD</p>	<p>SCALE: (17 x 11 SHT.) = 1/4" = 1'-0" (11 x 8 1/2 SHT.) = N.T.S.</p>	<p>A1</p>



Lowest Possible Factory Price

WWW.COLORADOFACORYMODULARES.COM

Call: (303) 573-0067