


WORKFORCE HOUSING, HOTELS & APARTMENTS

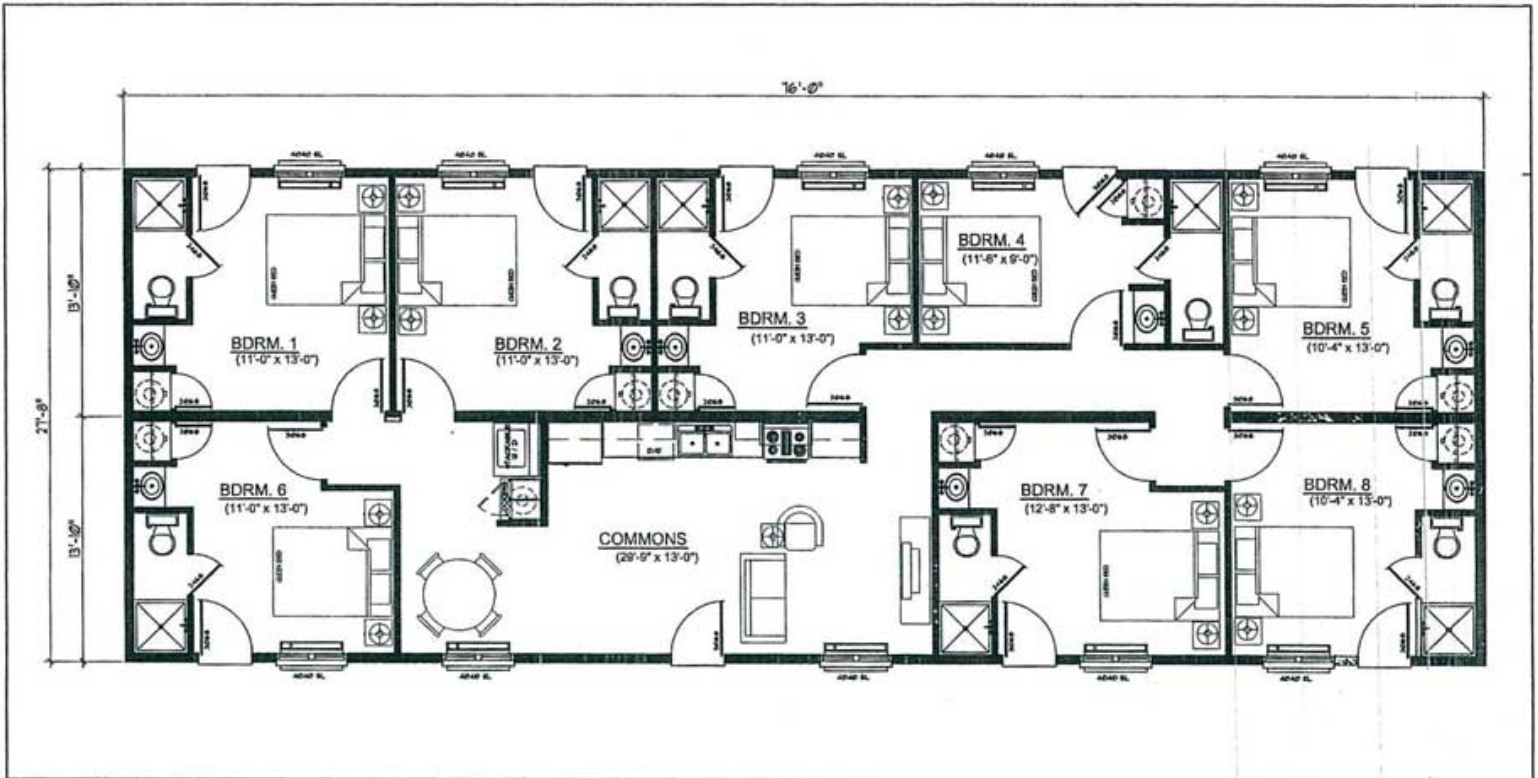

COLORADO FACTORY MODULARS
 a division of "Premier Community Homes, Ltd."
Where Life's Memories Are Made!
 1635 East Layton Drive
 Englewood, Colorado 80113
 Office: (303) 573-0067
 Email: jscoc@pchomesltd.com
 www.coloradofactorymodular.com

SHEET NAME: **FLOOR PLAN (76 FT. L.)**
 GROSS FLOOR AREA = 2,103 S.F.

MODEL: **MODEL MC 2876**
'MAN CAMP' 8

DATE: **06 SEP 11**

REVISED: -

SCALE:
 (17 x 11 SHT.) = N.T.S.
 (11 x 8 1/2 SHT.) = N.T.S.

SHEET NO.
2876
A1

