


APARTMENTS & WORKFORCE HOUSING

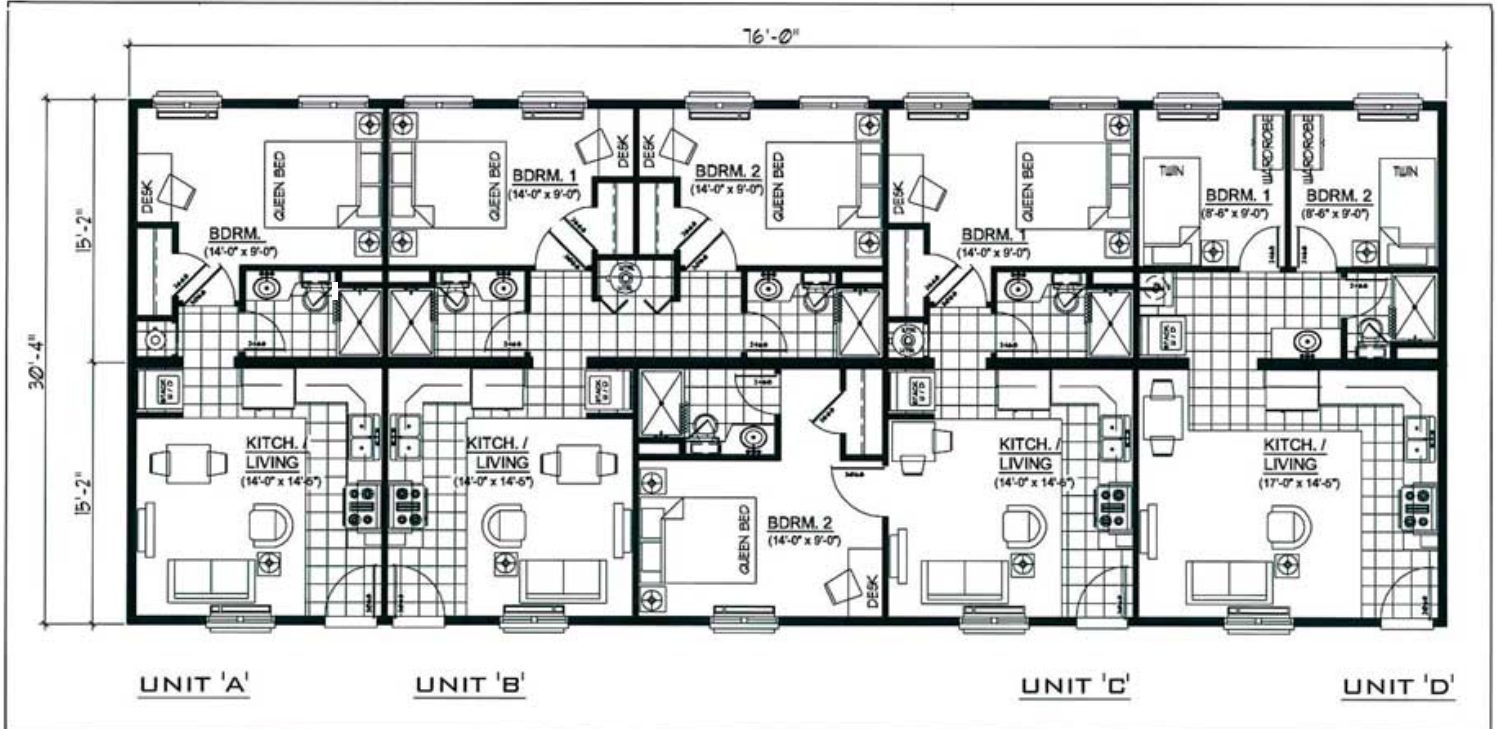

	<p>COLORADO FACTORY MODULARES a division of "Premier Community Homes, Ltd." <i>Where Life's Memories Are Made!</i> 1635 East Layton Drive Englewood, Colorado 80113 Office: (303) 573-0067 Email: jsook@pchomesid.com www.coloradofactorymodulares.com</p>	SHEET NAME: FLOOR PLAN (76 FT. L)	DATE: 01 DEC 2011	SHEET NO: AMC 3276 CUSTOM APARTMENT
		MODEL: MODEL AMC 3276 CUSTOM APARTMENT	REVISION: -	SCALE: (17 x 11 SHT.) = N.T.S. (11 x 8 1/2 SHT.) = N.T.S.



Lowest Possible Factory Price

WWW.COLORADOFACORYMODULARES.COM

Call: (303) 573-0067