


# MOTELS & WORKFORCE HOUSING

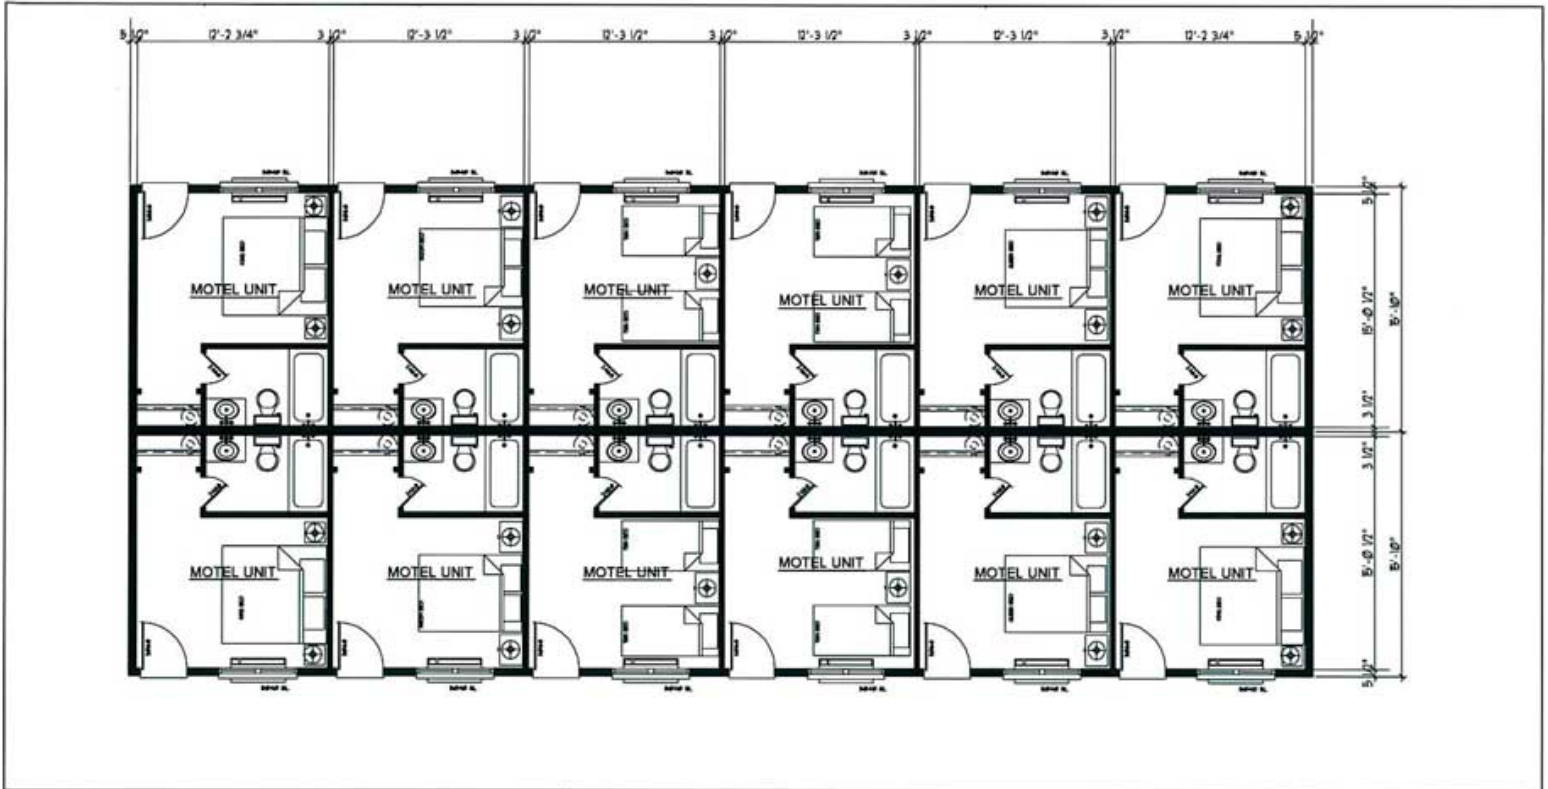

**COLORADO FACTORY MODULARS**  
 a division of "Premier Community Homes, Ltd."  
*Where Life's Memories Are Made!*  
 1636 East Layton Drive  
 Englewood, Colorado 80113  
 Office: (303) 573-0067  
 Email: jscol@pchomesltd.com  
 www.coloradofactorymodulars.com

SHEET NAME: **FLOOR PLAN ( 76 FT. L )**  
 GROSS FLOOR AREA = 2,407 S.F.

MODEL: **MODEL NO. MU3276**  
**DOUBLE BACK-TO-BACK**

DATE: 20 APR 11  
 REVISED: 21 APR 11  
 17 SEP 11  
 19 SEP 11

SCALE:  
 (17 x 11 SHT.) = N.T.S.  
 (11 x 8 1/2 SHT.) = N.T.S.

SHEET NO:  
**MU**  
**3276**  
**A 1**



Lowest Possible Factory Price

[WWW.COLORADOFACORYMODULARS.COM](http://WWW.COLORADOFACORYMODULARS.COM)

Call: (303) 573-0067